


VP-X 166 LINE FRONT VIEW

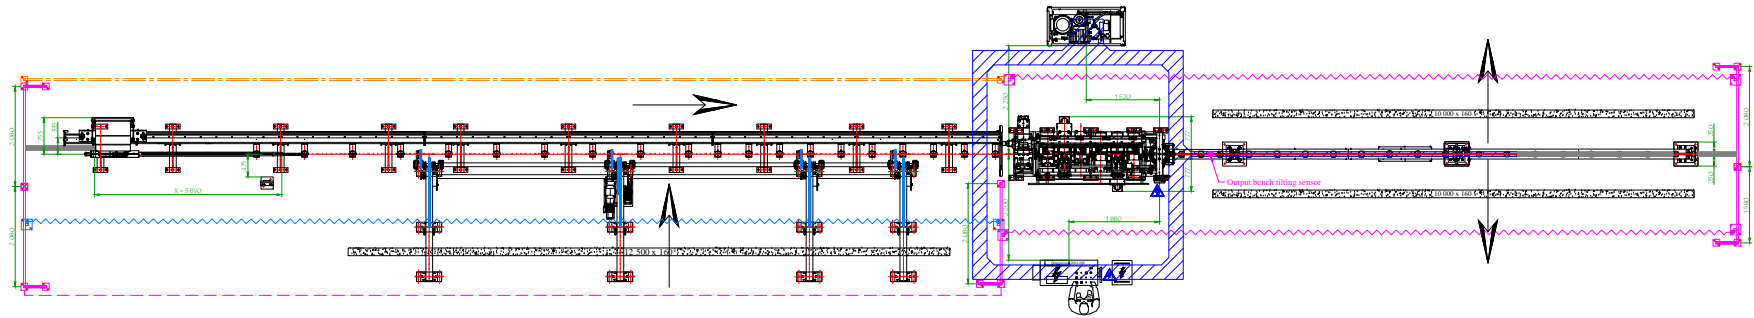

SAFETY LEGEND:

VERNET BEHRINGER SUPPLY:

- SAFETY FENCE Height 1800 mm (Mesh size 40 x 40 mm).
 - SAFETY fence RICKSTAND
 - DOOR SAFETY CONTACT
 - LIGHT FENCE Height 400-900 mm.
 - LIGHT FENCE Height 100-600 mm.
- Total length of safety fences supplied by Vernet Behringer: 9.9 M

CUSTOMER SUPPLY:

- SAFETY FENCE Height 1800 mm (Mesh size 40 x 40 mm).
- DOOR 1080 mm Height 1800 mm (Mesh size 40 x 40 mm).
- Marking on the ground accompanying light fences
- Marking on the ground accompanying light fences
- Marking on the ground or other safety device

REMARKS OR ANNOTATIONS :

GROUND FASTENING

INSTRUMENT LATERAL SYSTEM MACHINE
 BEARING BEARING AS WELL AS SAFETY DEVICES WILL BE FASTENED TO THE GROUND THANKS TO MECHANICAL GROUND FASTENING
 REF: ISA M16/20 A 125 TOTAL QUANTITY : 150
 REF: ISA M16/20 A 140 TOTAL QUANTITY : 10
 - TO BE SUPPLIED BY CUSTOMER -

GROUND QUALITY

Scale: 1/50
 GROUND FLATNESS TOLERANCE : 2.15 MM IN CASE OF UPPER DIFFERENCE, CONTACT US
 CONCRETE MINI THICKNESS : 250 MM
 CONCRETE QUALITY : C20/25 acc. EN 206-1

SUPPLY

PNEUMATIC INLET
 1x1/2" Water pressure 6 bars or less to check air at normal atmospheric pressure, length out of the ground : 2m.
 ELECTRIC INLET
 400V 3 phases + earth
 50 VVA, wire out of the ground : 2m.
 Customer is liable for line protection
 - Qualified / Government / Differentiated

VP-X 166 CNC

DESIGN INITIATIVE CAN BE MODIFIED WITHOUT NOTICE
 Scale: 1/50
 CUSTOMER N°
CARRIAGE ON THE SHIRT
 WORKING LEVEL: 850 mm
 USABLE LENGTH: 12.5 M
 OUTPUT BENCH: 100 MM



2106 "Copimat" - 00771 0217
 11 rue de la Bata - F 21074 EREUX
 Tel : +33 (0) 380 732 660
 Fax : +33 (0) 380 731 034
 www.vernet-behringer.com

LAYOUT	
DRAWN BY : P. F.	
DATE :	VERSION :
26-02-15	A